
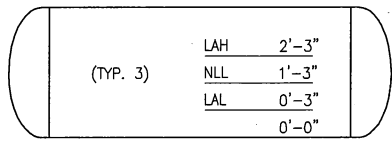


This document is the sole and exclusive property of Mustang Engineering, L.P. Its use is conditioned upon the user's agreement not to: (i) reproduce the document, in whole or in part, nor the material described therein; (ii) use the document for any purpose other than as specifically permitted in writing by Mustang Engineering, L.P.; or (iii) disclose or disseminate or allow any such disclosure or dissemination of this document or its contents to others except as specifically permitted in writing by Mustang Engineering, L.P. and its affiliates.

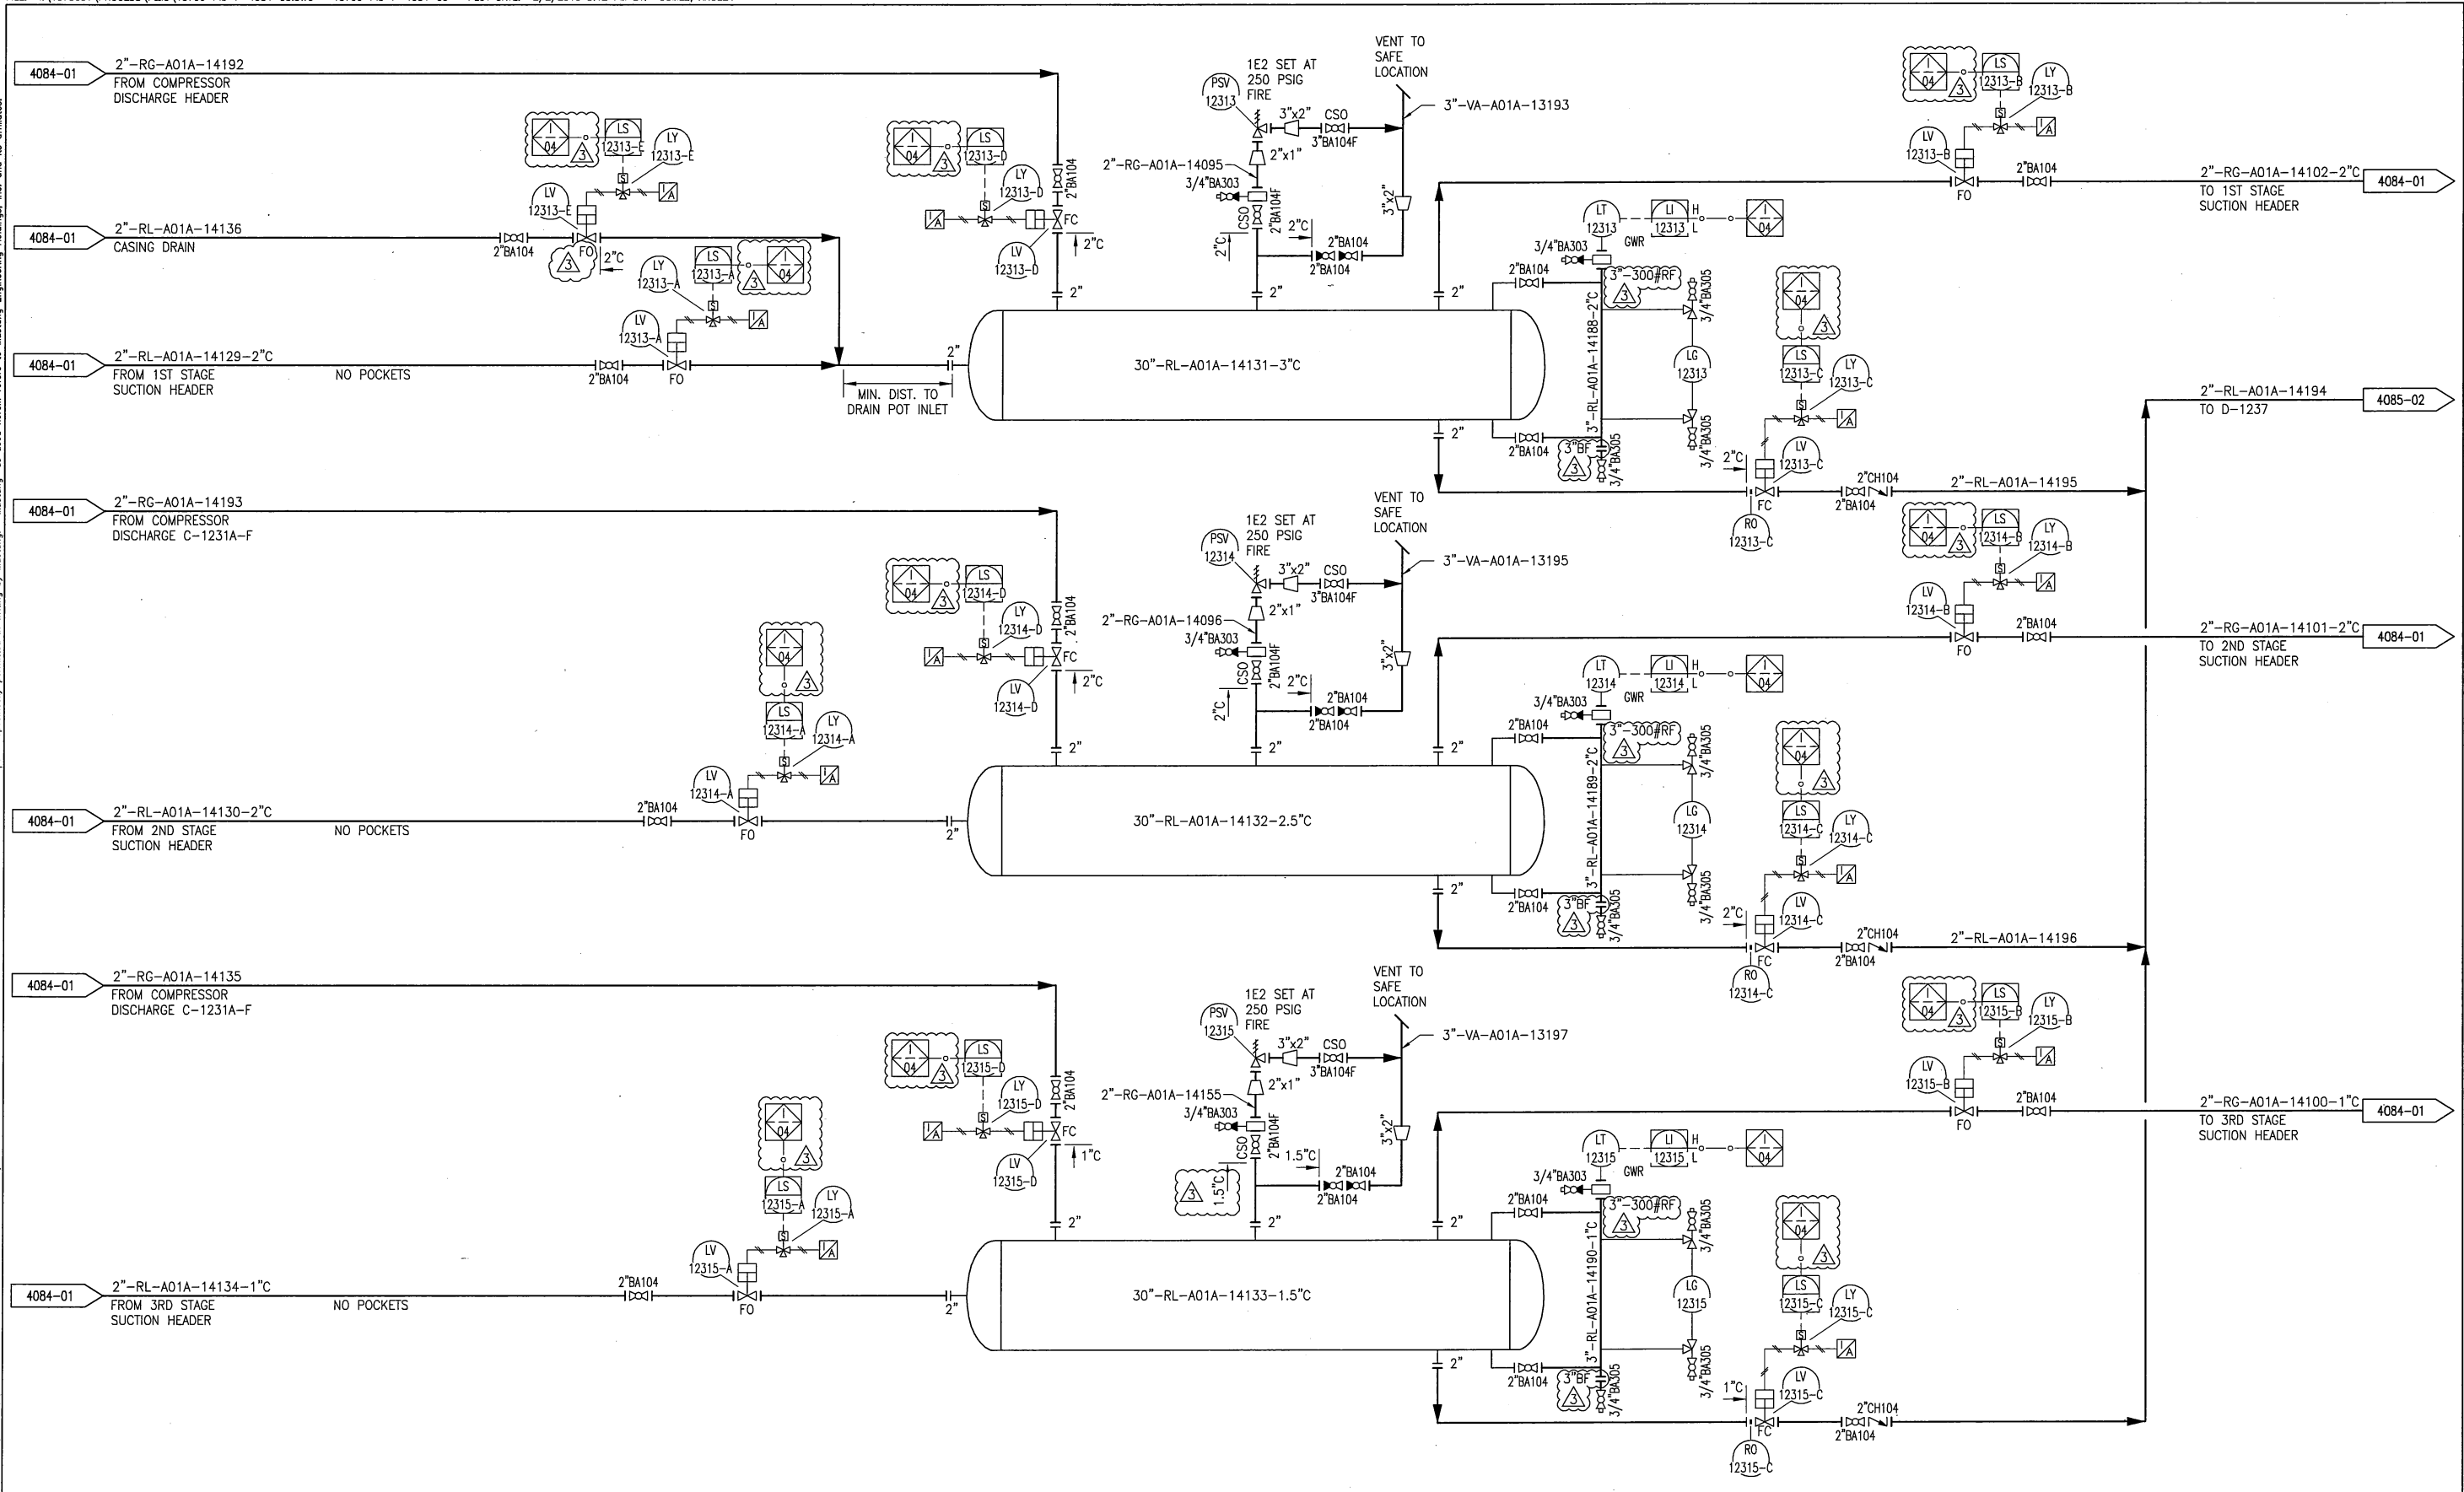

PROJECT NO: 1370601						SANDRIDGE CENTURY GAS PLANT	
DESIGNED BY:						PIPING & INSTRUMENT DIAGRAM	
DRAWN BY: A. GOMEZ 27FEB09						REFRIGERANT HEADER DRAIN SYSTEM	
CHECKED BY: D. RICHERT						DRAWING NO: 13706-PID-P-4084-03	
APPROVED BY:						REV: 3	
REV	DATE	BY	DESCRIPTION	CHK	ENGR	APPR	CLIENT
3	05FEB10	AG	RE-ISSUED FOR CONSTRUCTION	DR	RM	PW	
2	04SEP09	AG	RE-ISSUED FOR CONSTRUCTION	DR	RM	PW	
1	17JUL09	JL	RE-ISSUED FOR CONSTRUCTION	DR	RM	PW	
0	11MAY09	AG	ISSUED FOR CONSTRUCTION	DR	RM	PW	
A	20MAR09	AG	ISSUED FOR HAZOP #3	DR	HR	PW	