
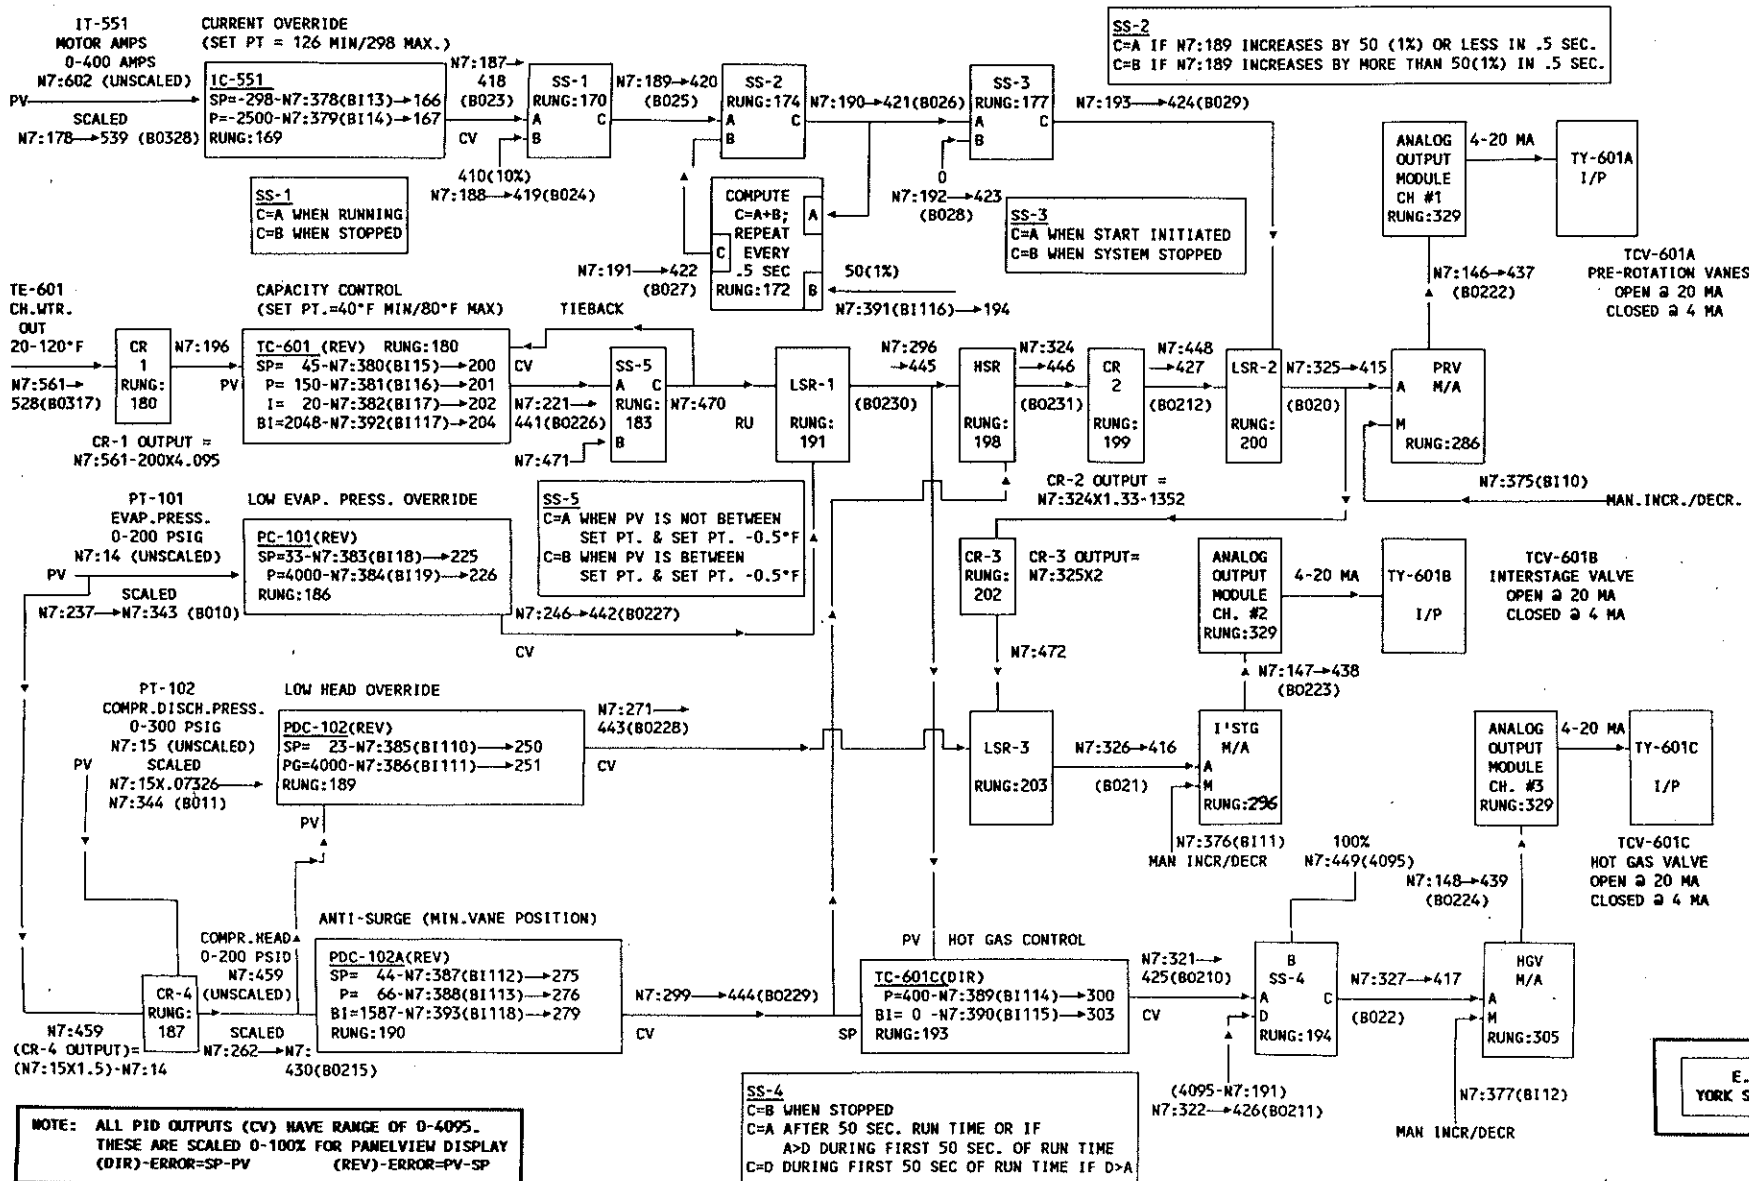


**CAPACITY CONTROL DIAGRAM**

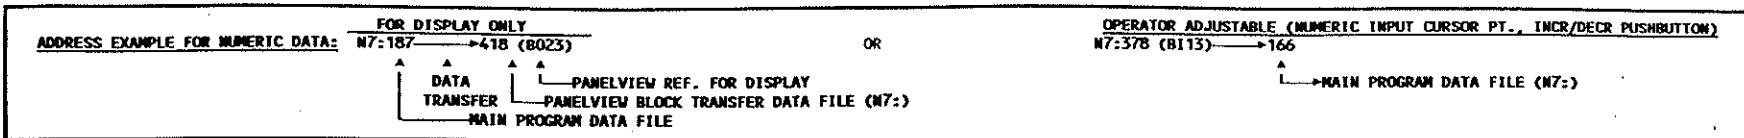

E.I. DUPONT  
YORK S.O. 90-813634