


G:\2014\2014-0101-00\Cad\2014-0101-M6-DT.dwg, M6.3, 6/12/2014 9:22:10 AM, Justin Cosgrove, Peter Basso Associates Inc.

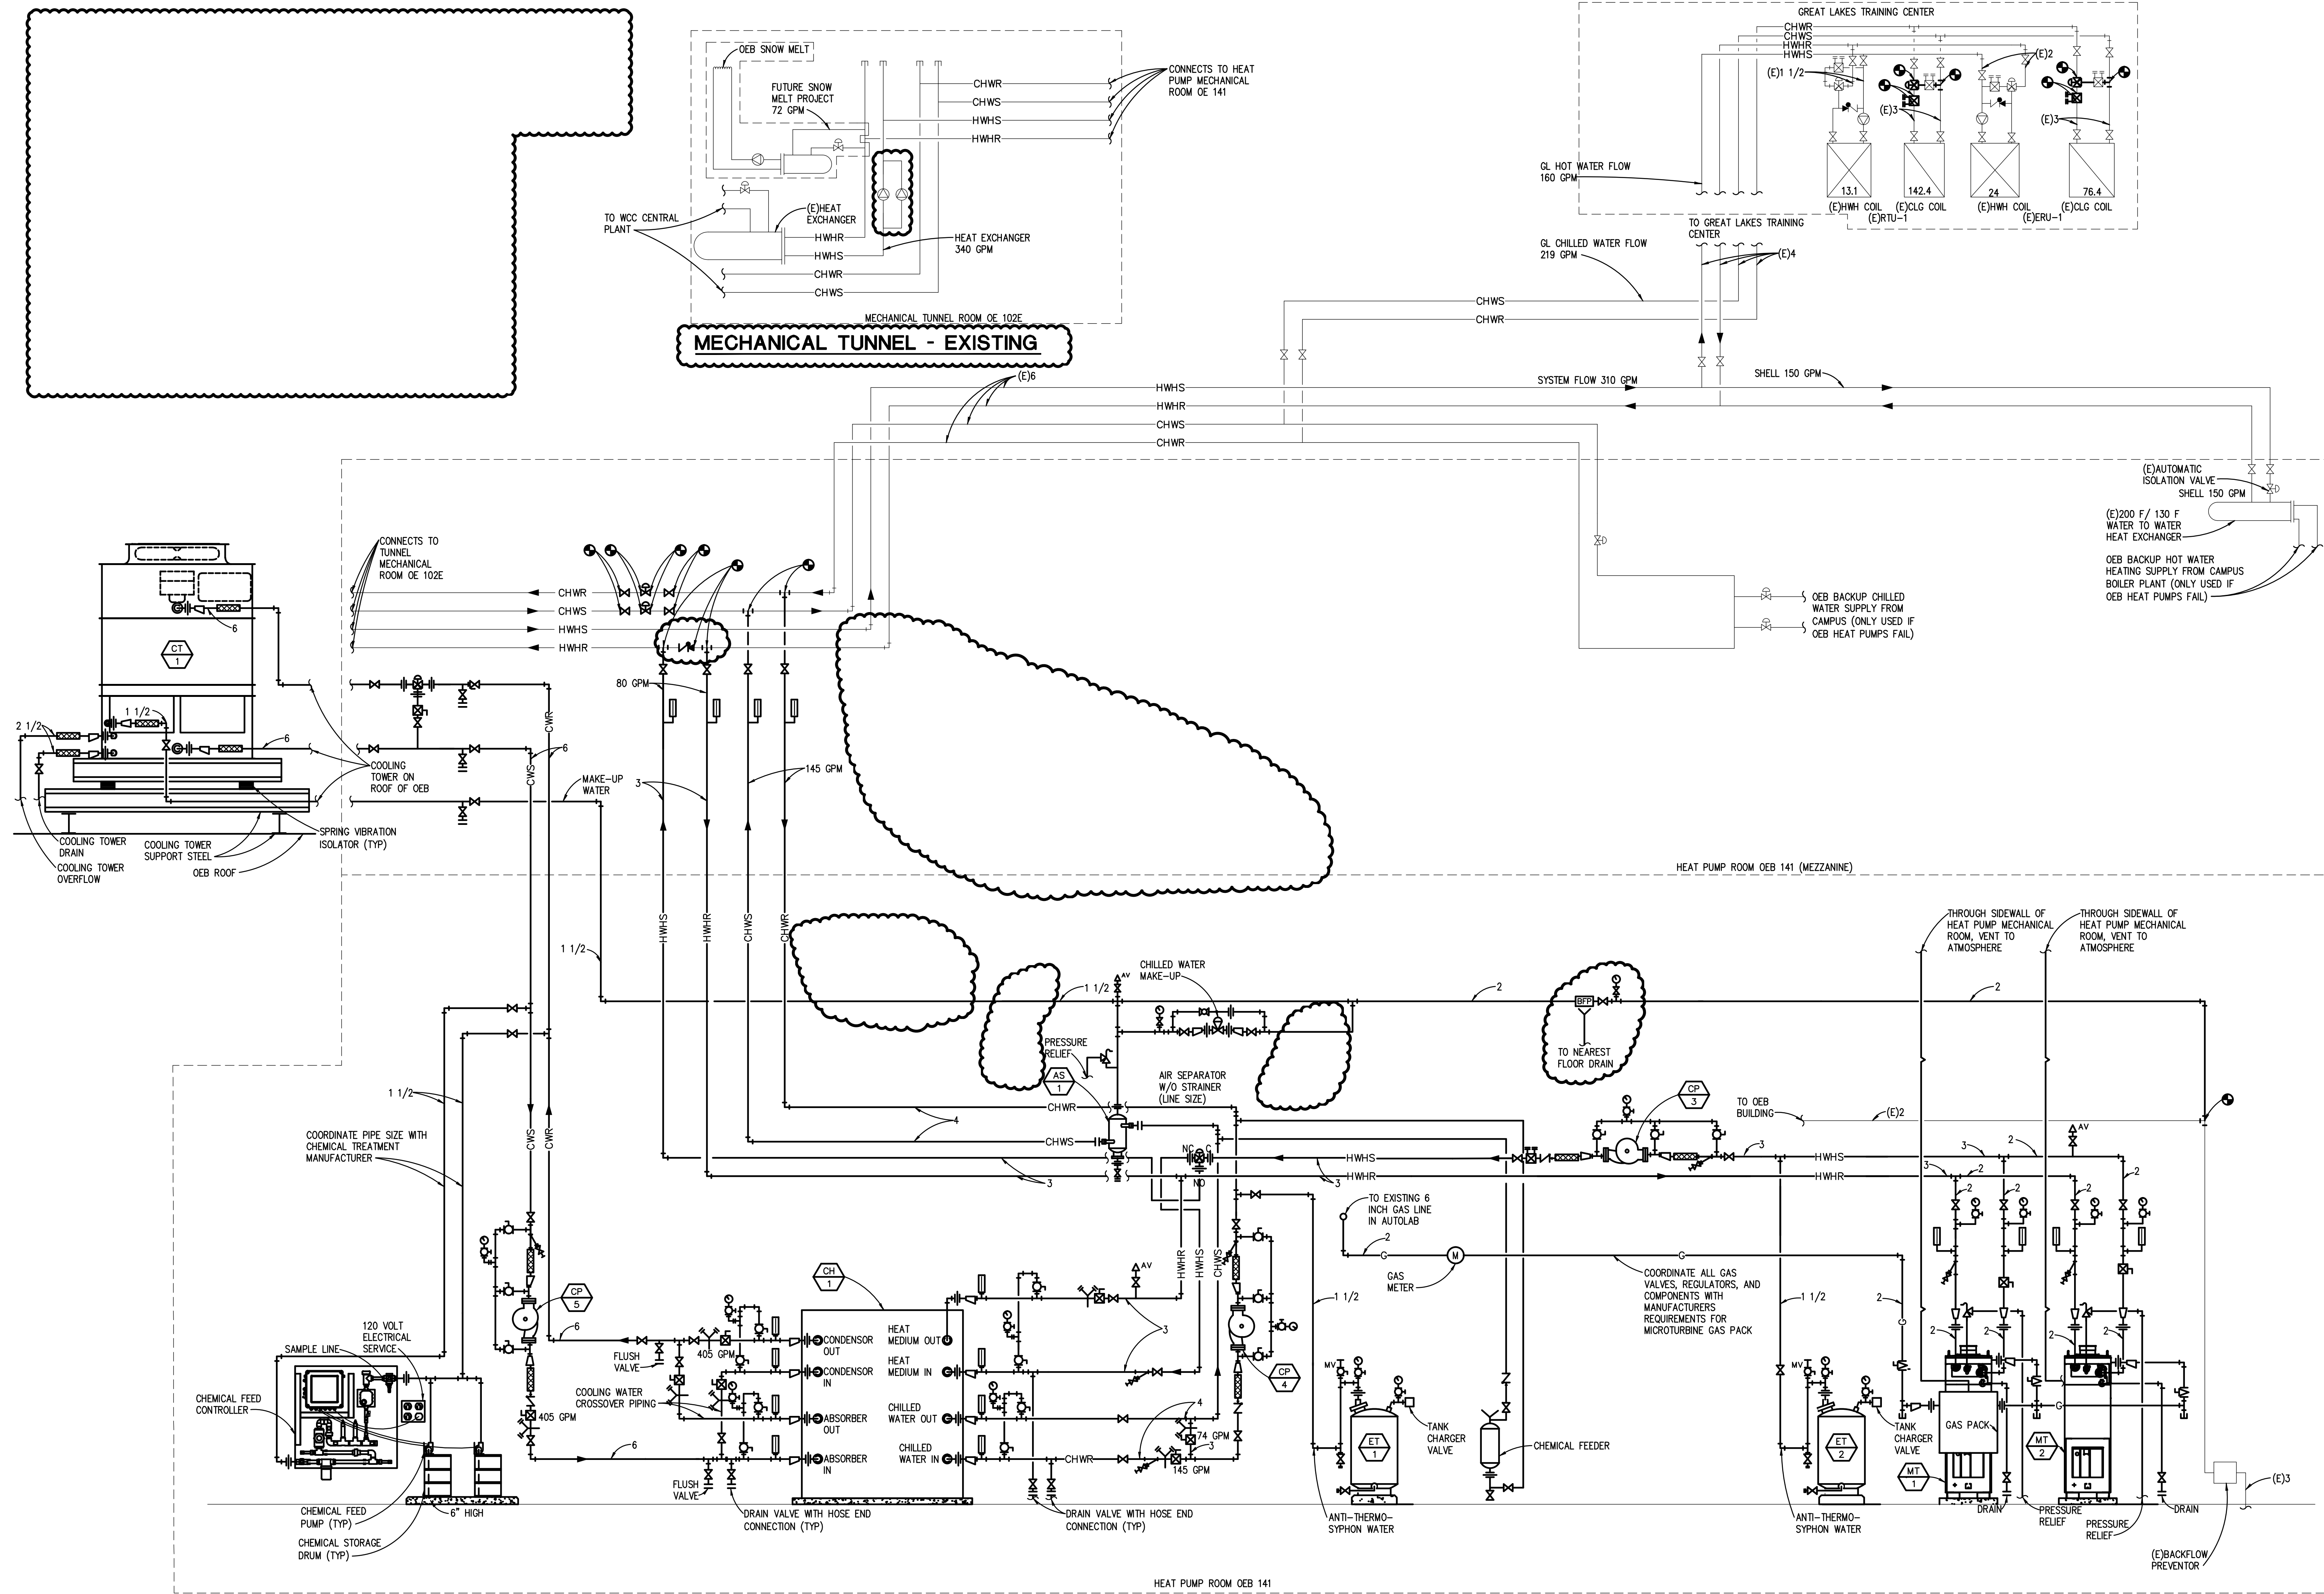

TURBINE WATER SYSTEM PIPING DIAGRAM - NEW WORK
 NO SCALE
 REFER TO TEMPERATURE CONTROLS DRAWINGS FOR ALL CONTROL DEVICES TO BE INSTALLED BY MECH. CONTRACTOR IN PIPING SYSTEM

REVISION
6/12/2014

REVISION
ADDENDUM #2

5145 Livernois, Suite 100
 Troy, Michigan 48068-3276
 Tel: 248-879-5666 Fax: 248-879-0007
 www.PeterBassoAssociates.com
 PBA Project No. 20140101



PROJECT TITLE
 WASHTENAW COMMUNITY COLLEGE
 MICROTURBINE PROJECT

SHEET TITLE
 MECHANICAL SCHEMATICS

DATE
 5/12/2014
 ISSUE
 CONSTRUCTION DOCUMENTS

SHEET No.

M6.3