



E-1250
 REFRIGERANT RECLAIMER
 SIZE: 16" x 8'-0" F/S LONG
 TOWER: 16" x 6'-0" Q/S LONG
 DUTY: 15 KW
 MATERIAL: CS

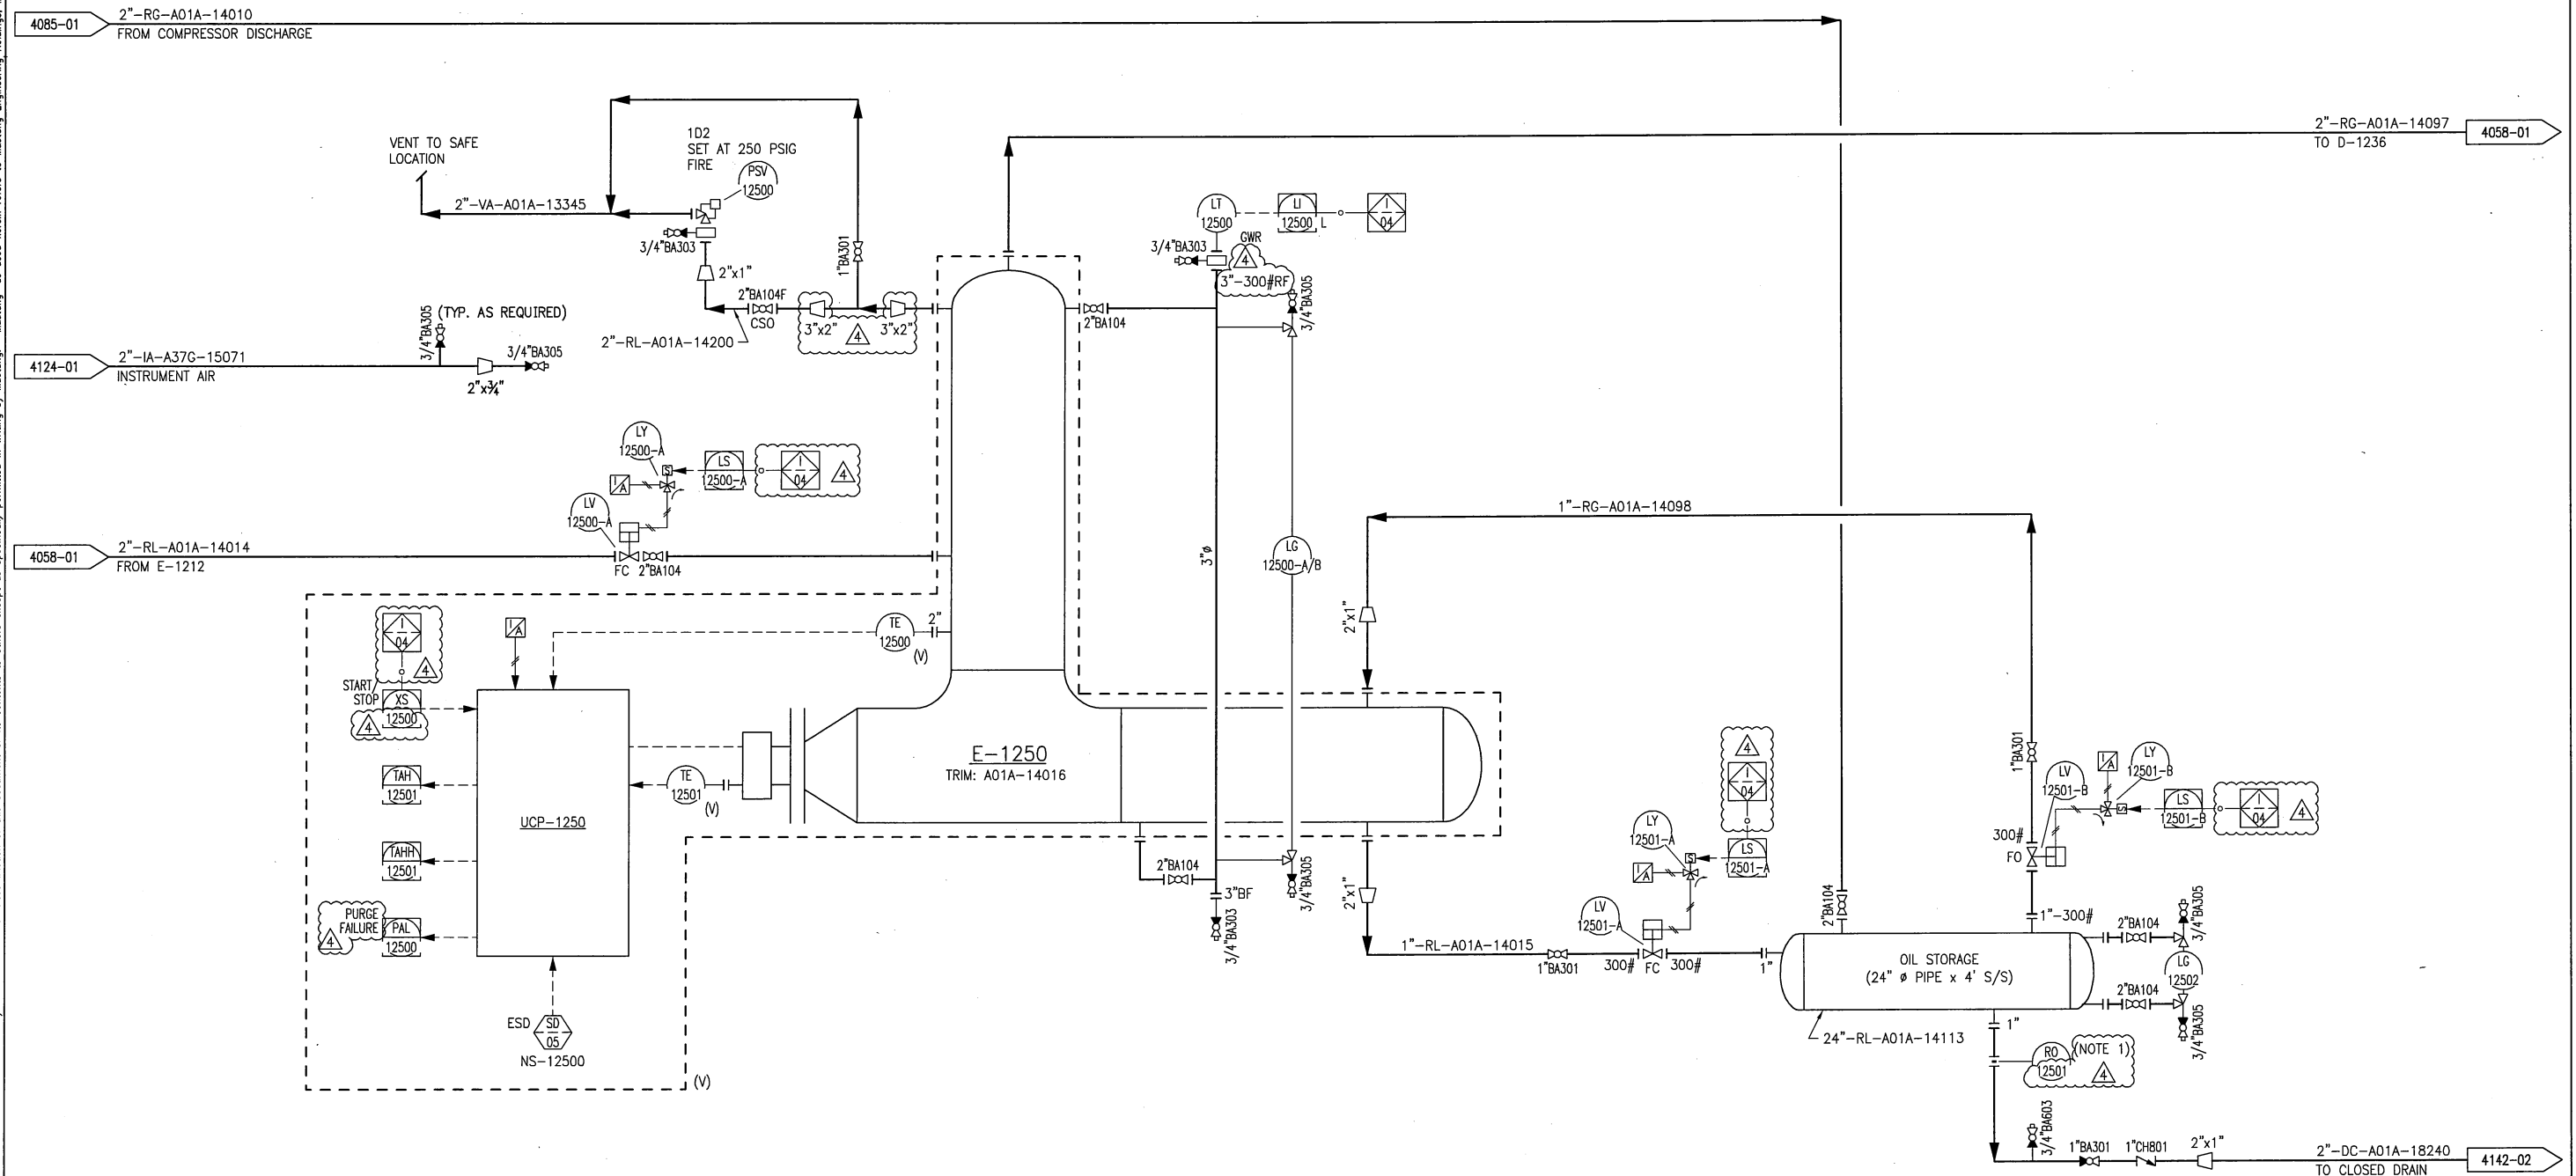

NOTES:
 1. FIELD TO FABRICATE RO BY DRILLING 0.32" DIAMETER HOLE IN PADDLE BLIND. (A)

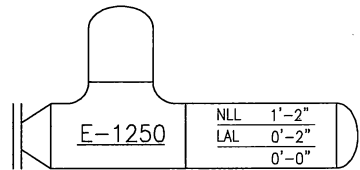

REV	DATE	BY	DESCRIPTION	CHK	ENGR	APPR	CLIENT	SCALE	DATE	DRAWING NO.	REV
4	05FEB10	AG	RE-ISSUED FOR CONSTRUCTION	DR	RM	PW				1370601	SANDRIDGE CENTURY GAS PLANT
3	04SEP09	AG	RE-ISSUED FOR CONSTRUCTION	DR	RM	PW					
2	17JUL09	JL	RE-ISSUED FOR CONSTRUCTION	DR	RM	PW					
1	11MAY09	AG	RE-ISSUED FOR CONSTRUCTION	DR	RM	PW					
0	20MAR09	JL	ISSUED FOR CONSTRUCTION	DR	HR	PW					
A	30JAN09	AR	ISSUED FOR HAZOP #2	DR	HR	PW					

PROJECT NO: 1370601		DESIGNED BY:	
DRAWN BY: A. RODAS		22JAN09	
CHECKED BY: D. RICHERT			
APPROVED BY:			
SCALE: NONE	DATE:	DRAWING NO: 13706-PID-P-4058-02	REV: 4

MUSTANG ENGINEERING, L.P.



This document is the sole and exclusive property of Mustang Engineering, L.P. and its affiliates. It is to be used only for the project and site for which it was prepared. No part of this document may be reproduced, stored in a retrieval system, or transmitted in any form or by any means, electronic, mechanical, photocopying, recording, or by any information storage and retrieval system, without the prior written permission of Mustang Engineering, L.P. and its affiliates.

BASED ON DWG-ENG-1104 REV 2